


# FLEXHEAD INDUSTRIES, INC.

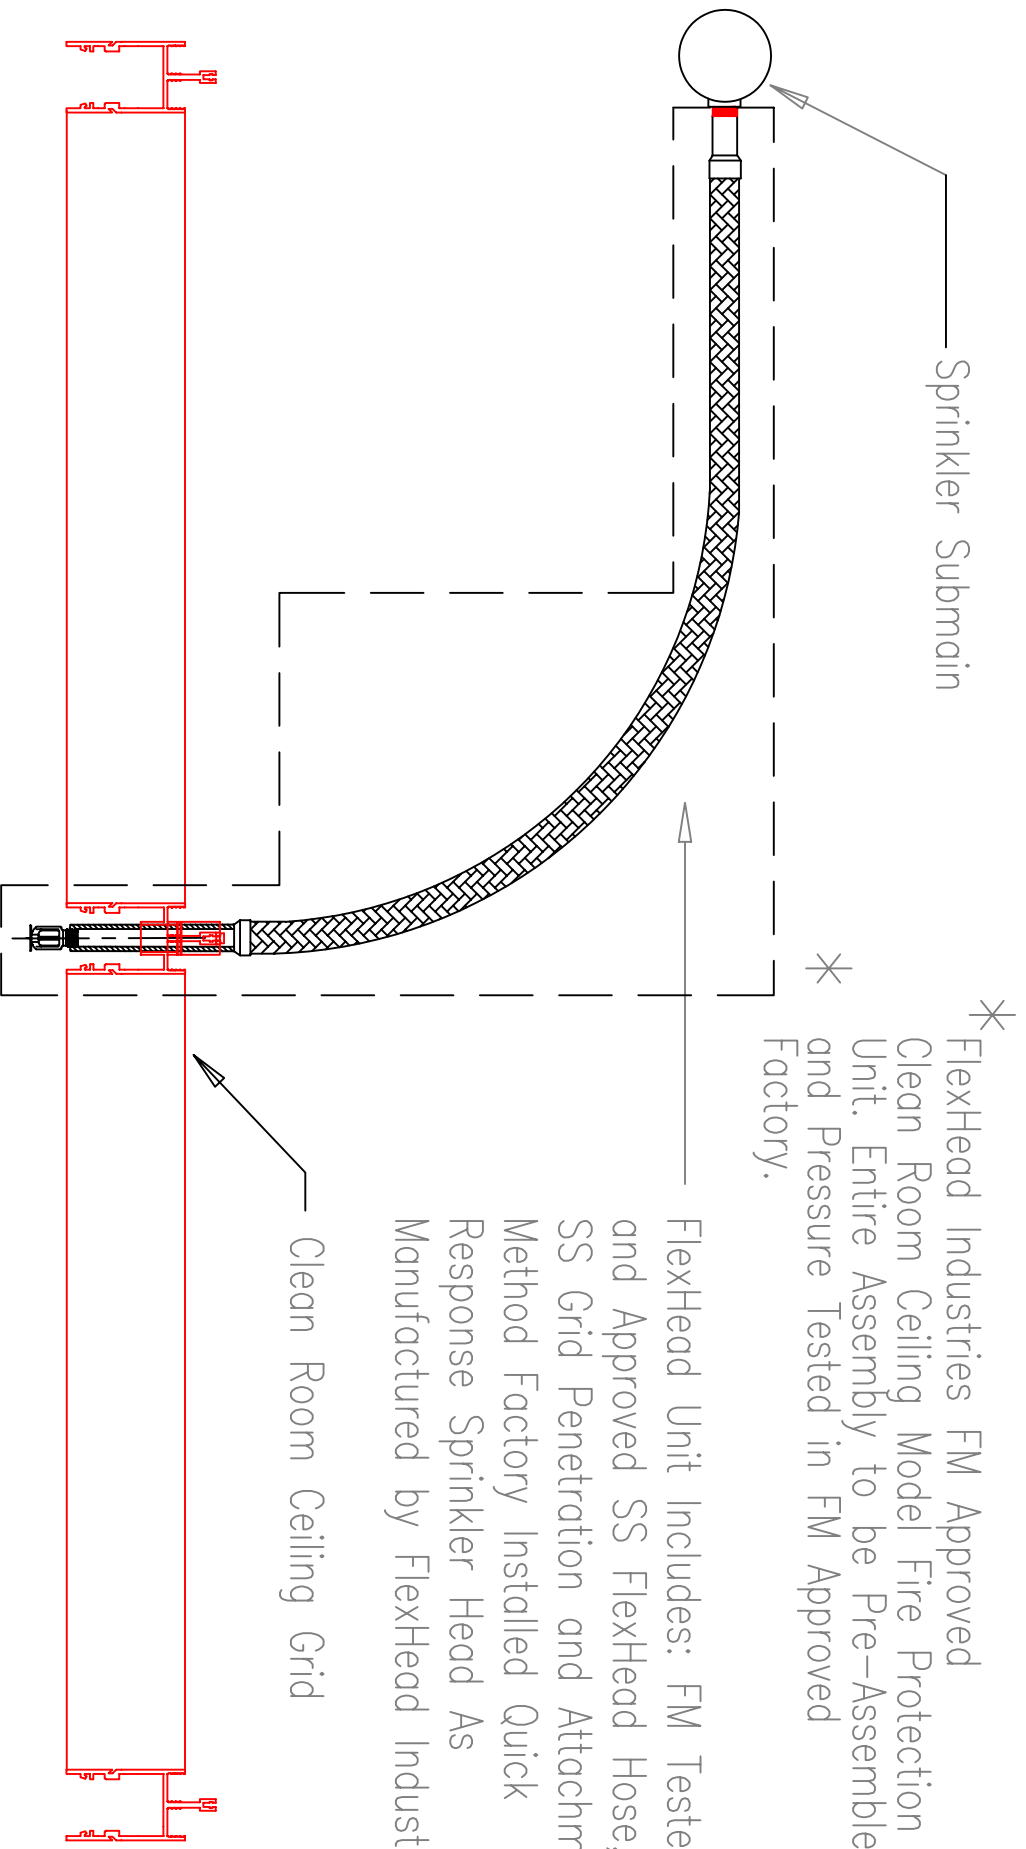

# FLEXHEAD™ CLEAN ROOM CEILING FIRE PROTECTION DETAIL

REV	DATE	DESCRIPTION

THIS DRAWING, SPECIFICATIONS, AND CONCEPTS CONTAINED HEREIN ARE THE SOLE PROPERTY OF FLEXHEAD INDUSTRIES, AND MAY NOT BE REPRODUCED OR USED IN ANY FASHION WITHOUT THE PRIOR WRITTEN PERMISSION OF FLEXHEAD INDUSTRIES, INC.	FILE NAME: FLEXCELL.DWG	DATE: 8/27/96	SCALE: NTS
DRAWN BY: NJM	DWG No: 001	JOB No:	SHEET 1 OF 1

**FLEXHEAD**  
INDUSTRIES

FAX (978)264-4325  
PHONE (978)264-0822